


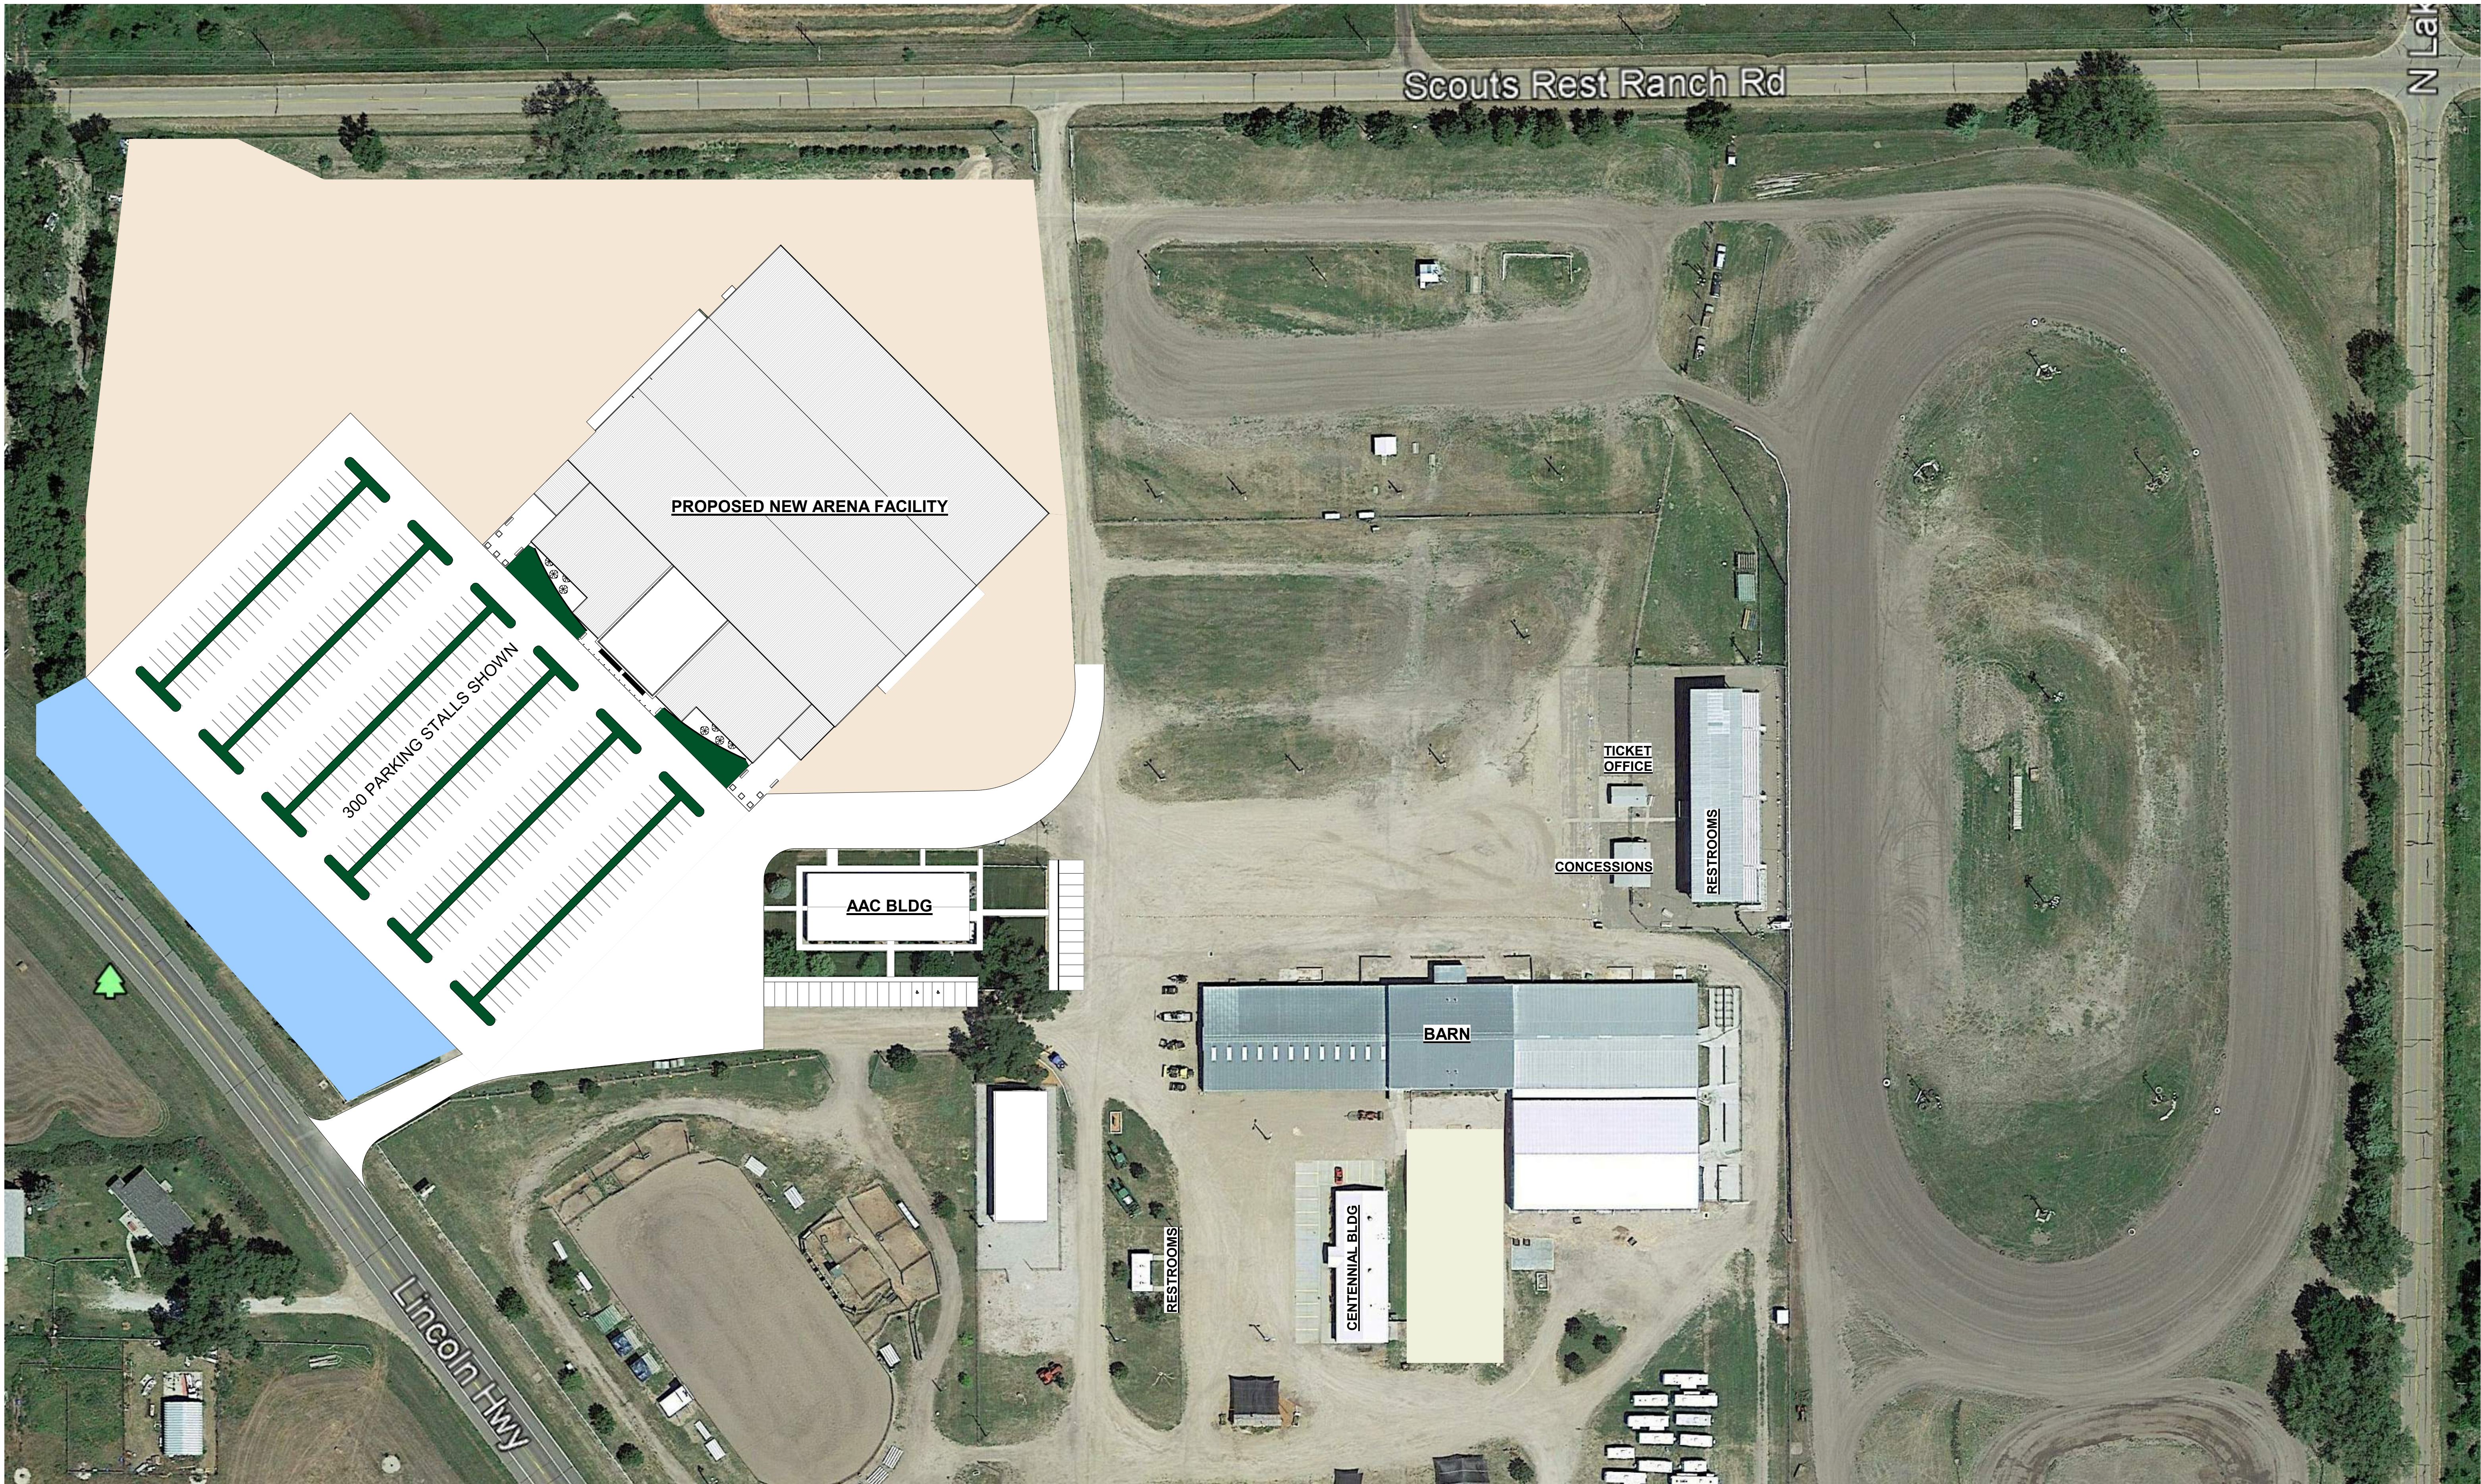

AERIAL VIEW
1" = 60'-0"

No.	Description	Date
-----	-------------	------

CONFIDENTIAL
These plans are the property of
CHIEF CONSTRUCTION.
They are not to be reproduced
or distributed in any manner
without the written consent of
CHIEF CONSTRUCTION.


DRAWN BY:
RAS
DATE:
9-10-2021
PROJECT NO:
20082-1
SCALE:
1" = 60'-0"
SHEET NO:

PROJECT NAME:
LINCOLN COUNTY FAIRGROUNDS
NORTH PLATTE, NEBRASKA
SITE PLAN



DESIGN/BUILD — GENERAL CONTRACTORS
GRAND ISLAND, NE (308) 389-7222
KEARNEY, NE (308) 238-2755
<http://www.chiefconstruction.us>

C-1.0

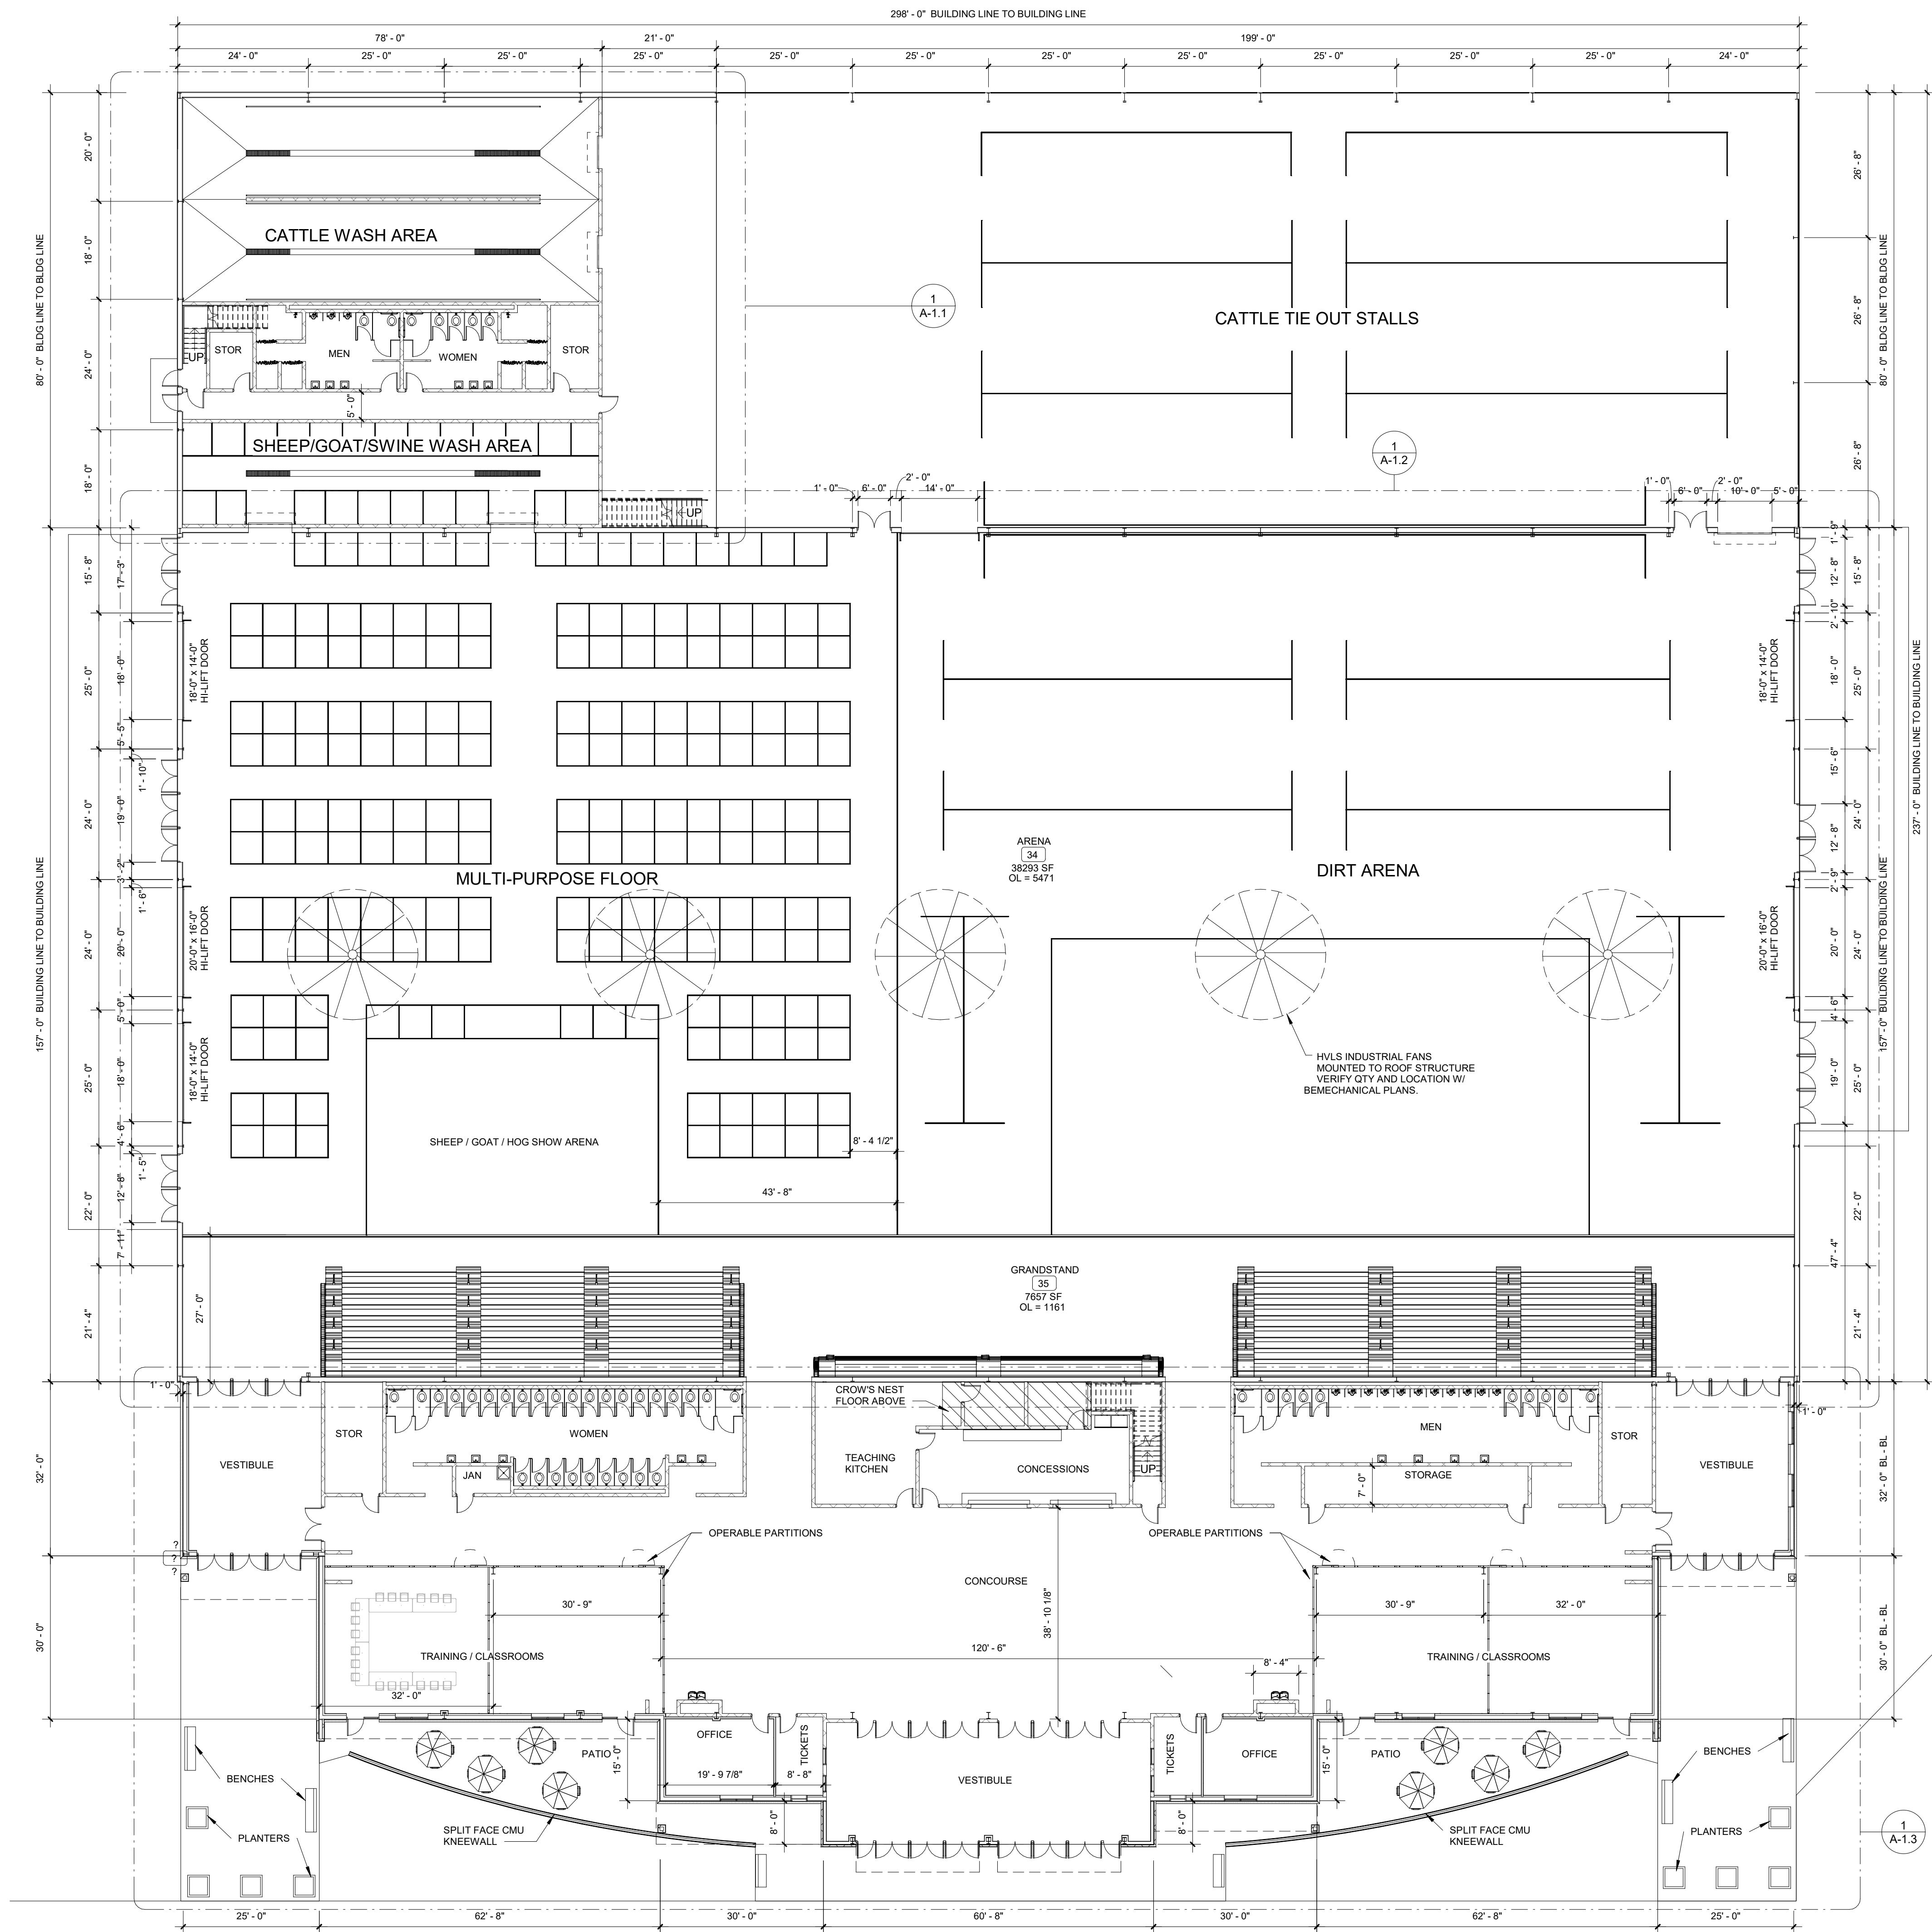


- ARCHITECTURAL GENERAL NOTES
- NOTES APPLY TO ALL SHEETS
 - ALL INTERIOR DIMENSIONS ARE FROM FACE OF STUD, COLUMN LINES, MASONRY
 - ALL CONTRACTORS SHALL VERIFY ALL DIMENSIONS AND JOB SITE CONDITIONS. ANY DISCREPANCY SHALL BE BROUGHT TO THE ATTENTION OF THE ARCHITECT BEFORE PROCEEDING WITH THE WORK.
 - THE PLUMBING AND MECHANICAL CONTRACTORS SHALL NOTIFY THE GENERAL CONTRACTOR OF ANY EQUIPMENT LOCATIONS THAT MAY REQUIRE THICKENING OF WALLS OTHER THAN THOSE SHOWN ON PLANS.
 - ALL TRADES SHALL COORDINATE WITH THE GENERAL CONTRACTOR THE SIZES AND LOCATIONS OF ALL ACCESS DOORS REQUIRED FOR THEIR WORK. THE RESPECTIVE TRADE SHALL SUPPLY THE DOORS TO THE GENERAL CONTRACTOR FOR INSTALLATION.
 - ALL INTERIOR STUD PARTITIONS ARE 3 5/8" METAL STUDS AT 16" o.c. UNLESS NOTED OTHERWISE.
 - THE GENERAL CONTRACTOR SHALL FURNISH AND INSTALL ALL WOOD BLOCKING IN WALLS WHERE SURFACE MOUNTED DEVICES ARE LOCATED. FIELD VERIFY MOUNTING HEIGHTS AND LOCATIONS FOR ALL DEVICES. ADA DEVICES SHALL COMPLY WITH ADA ACCESSIBILITY REQUIREMENTS.
 - ALL FIRE EXTINGUISHERS WITH BRACKETS (FE-2) TO BE MOUNTED WITH TOP OF FIRE EXTINGUISHER AT 48 INCHES A.F.F., REFERENCE PLANS FOR LOCATIONS.

OVERALL FLOOR PLAN
1/16" = 1'-0"

No.	Description	Date
-----	-------------	------

CONFIDENTIAL
These plans are the property of CHIEF CONSTRUCTION. They are not to be reproduced or distributed in any manner without the written consent of CHIEF CONSTRUCTION.

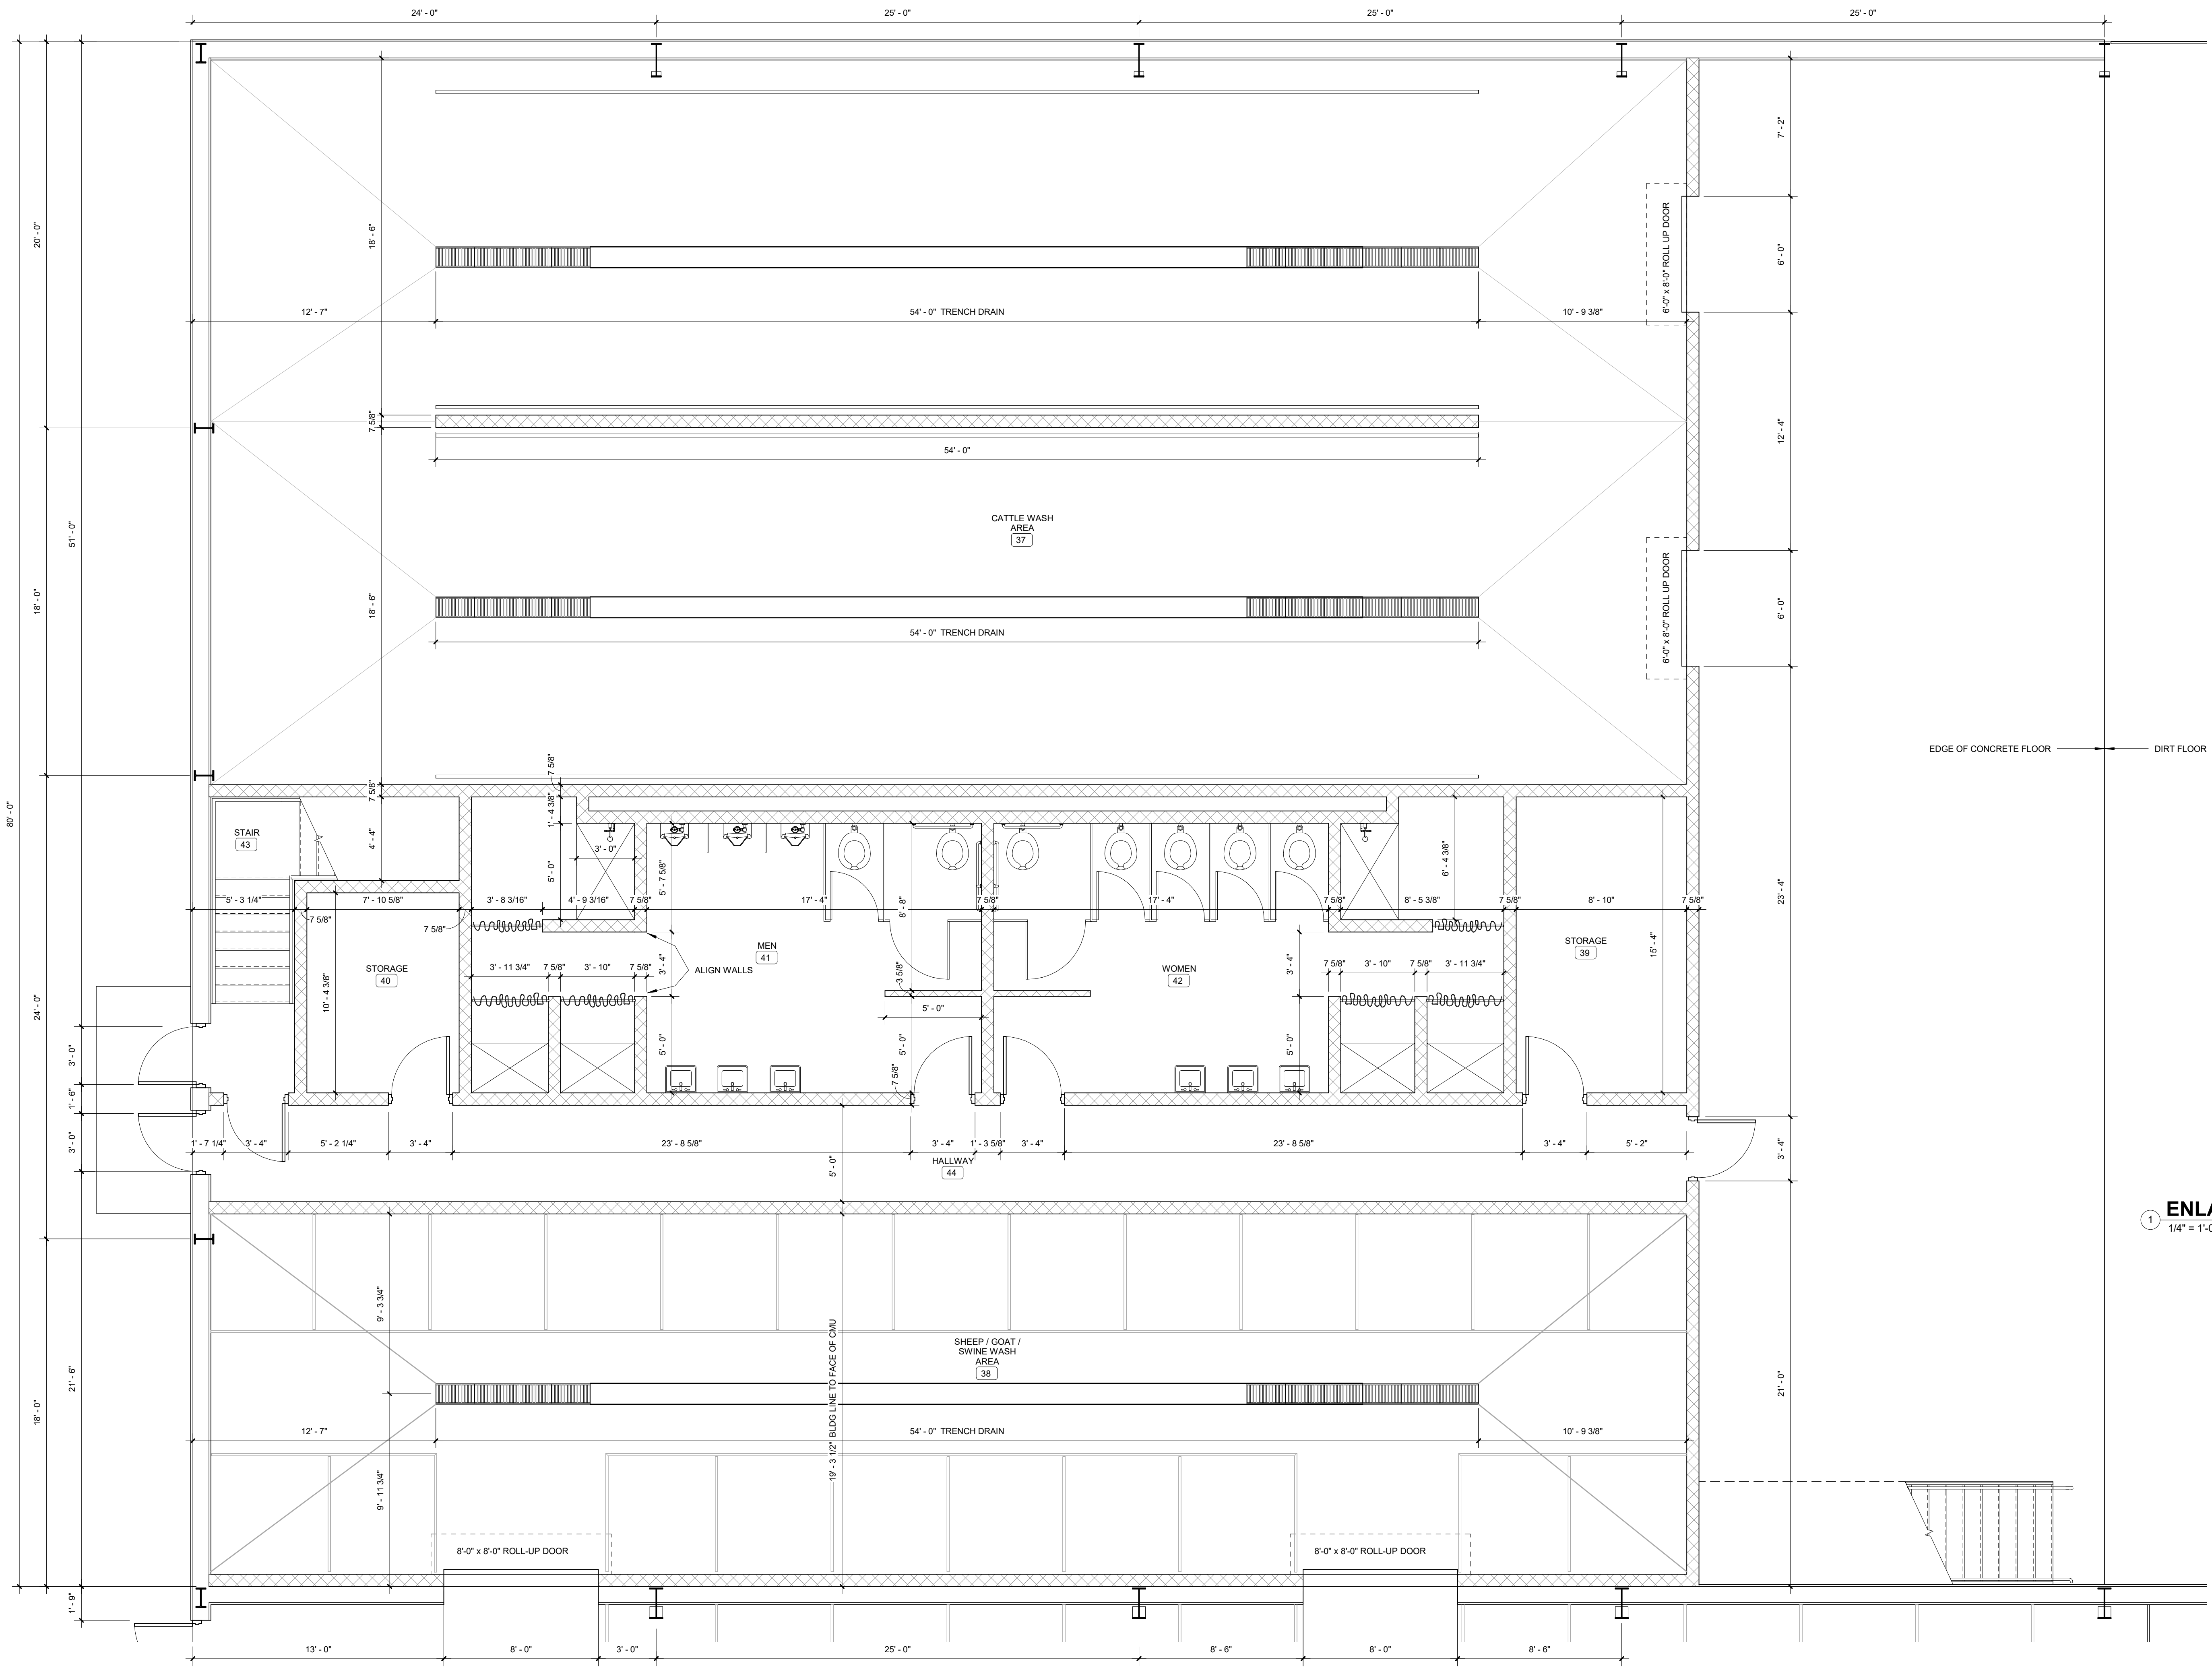

1 ENLARGED WASH AREAS
1/4" = 1'-0"

No.	Description	Date
-----	-------------	------


CONFIDENTIAL
These plans are the property of
CHIEF CONSTRUCTION.
They are not to be reproduced
or distributed in any manner
without the written consent of
CHIEF CONSTRUCTION.

DESIGN/BUILD — GENERAL CONTRACTORS
GRAND ISLAND, NE (308) 389-7222
KEARNEY, NE (308) 238-2755
http://www.chiefconstruction.us



PROJECT NAME
LINCOLN COUNTY FAIRGROUNDS
NORTH PLATTE, NEBRASKA
ENLARGED WASH AREAS

DRAWN BY:
RAS
DATE:
9-10-2021
PROJECT NO:
20082-1
SCALE:
1/4" = 1'-0"
SHEET NO:

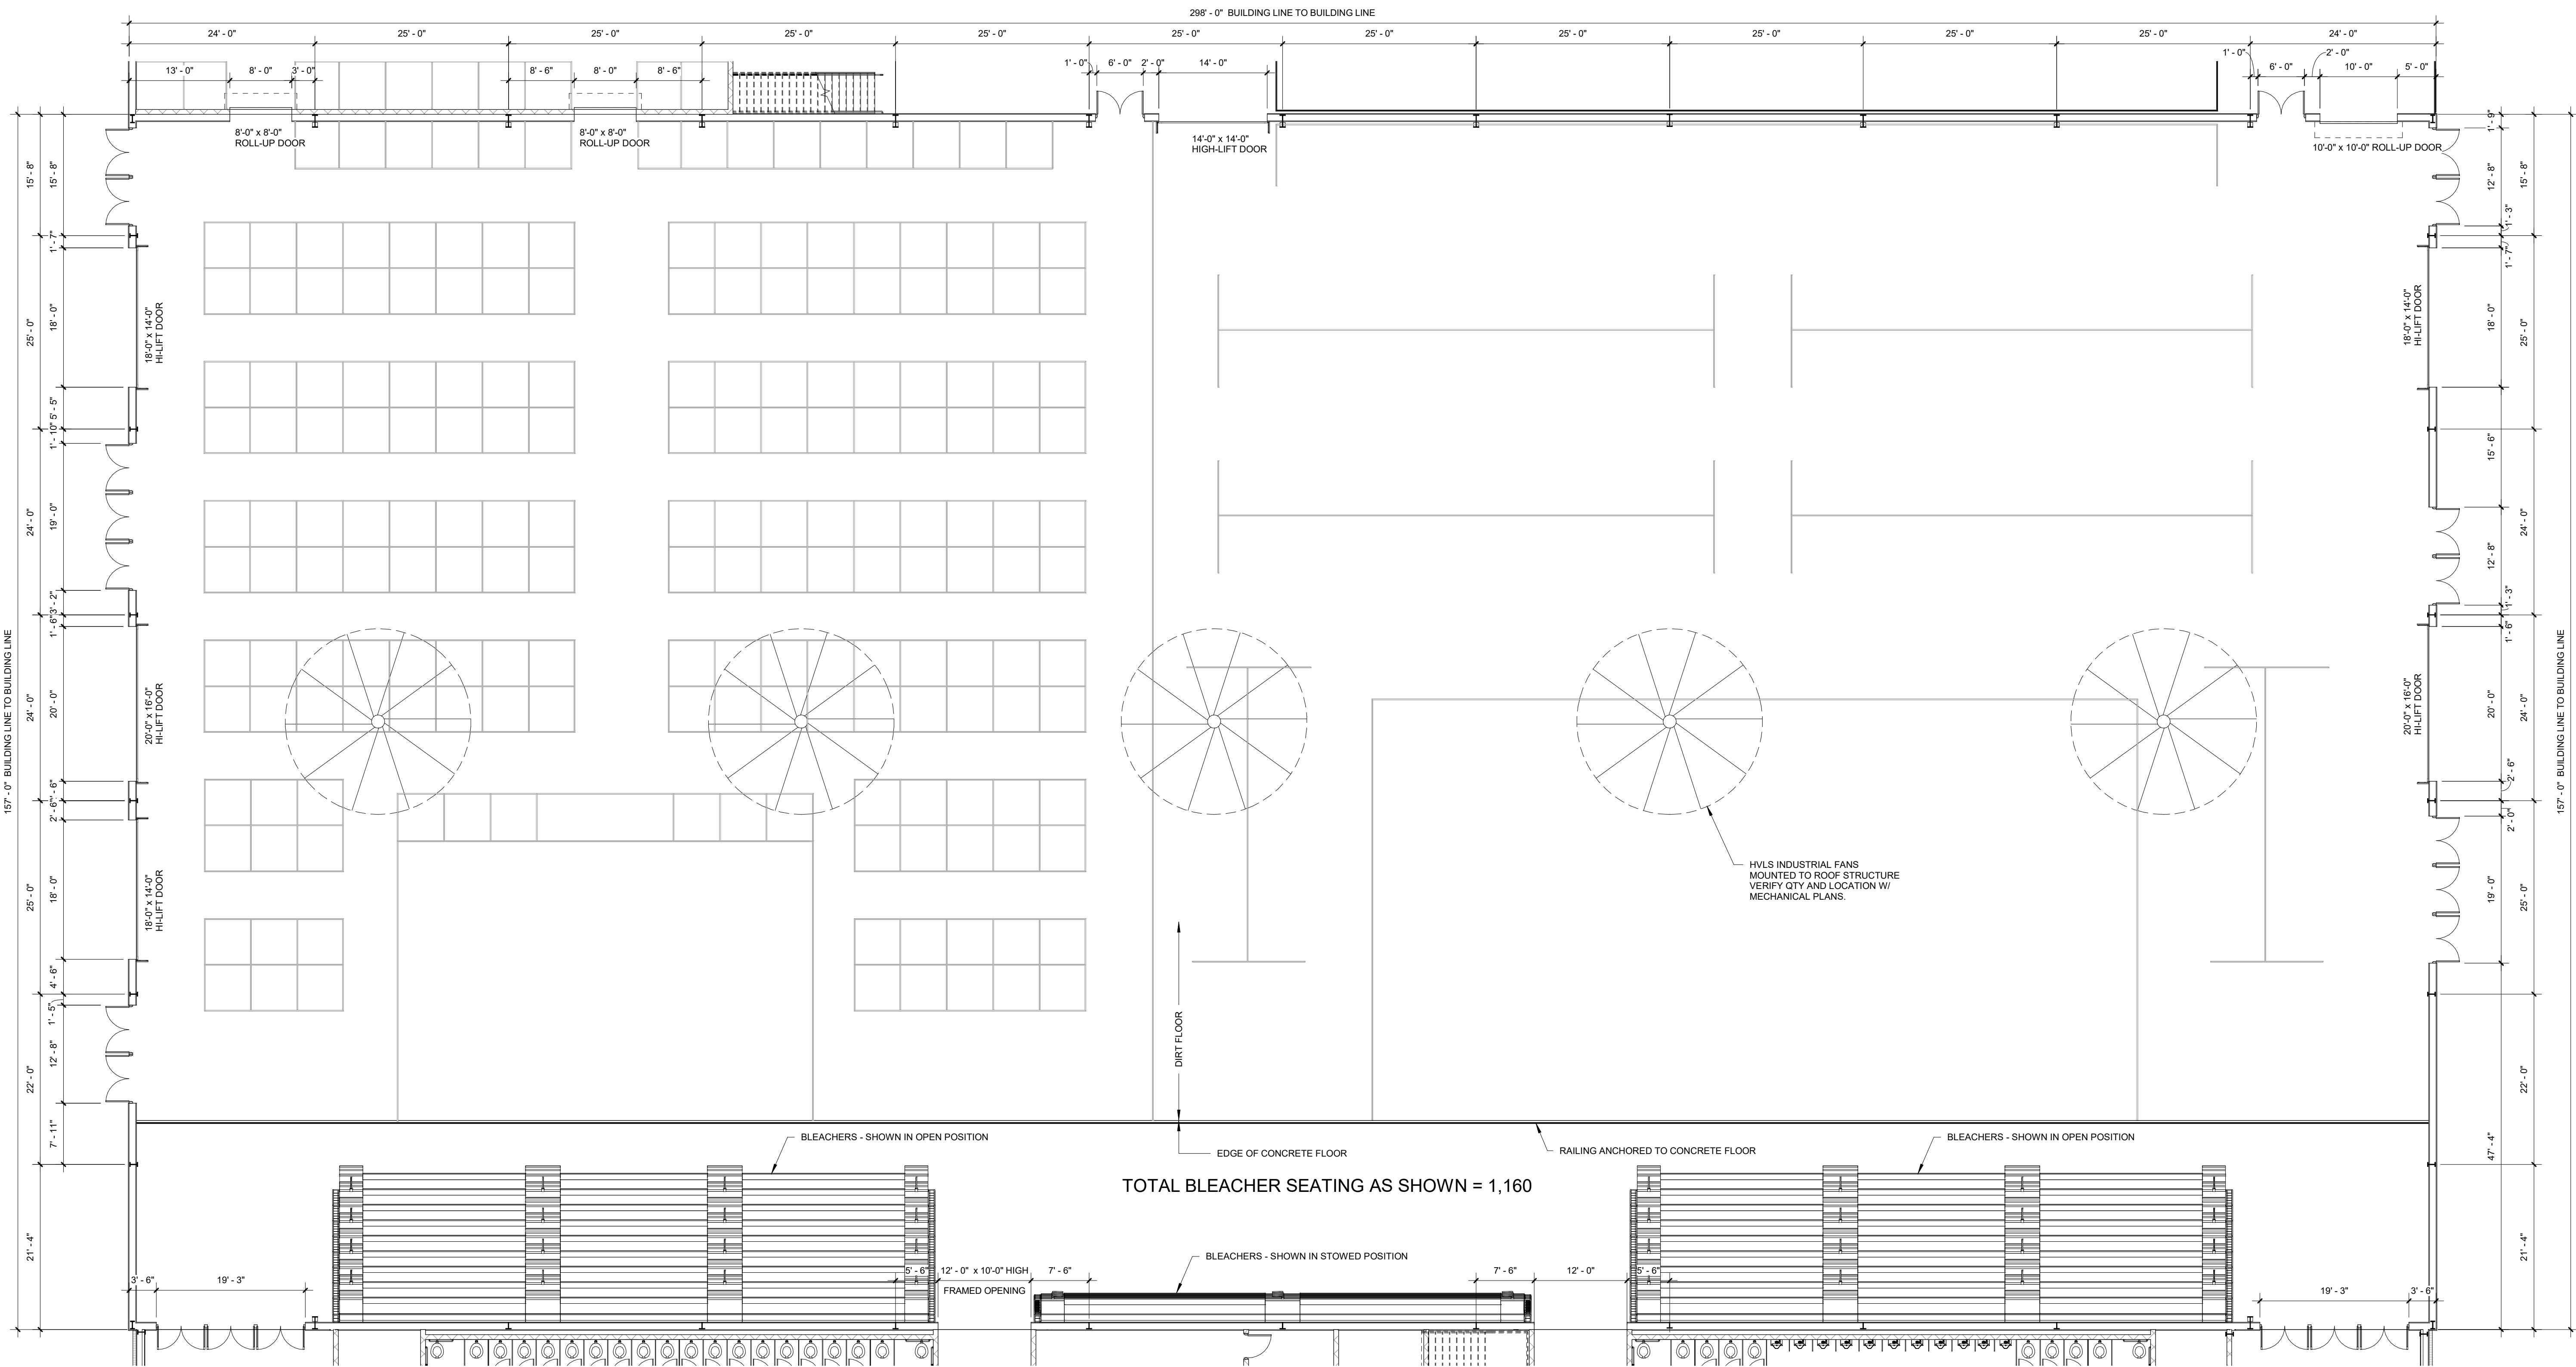

1 ENLARGED ARENA PLAN
3/32" = 1'-0"



CONFIDENTIAL
These plans are the property of
CHIEF CONSTRUCTION.
They are not to be reproduced
or distributed in any manner
without the written consent of
CHIEF CONSTRUCTION.


DRAWN BY:
RAS
DATE:
9-10-2021
PROJECT NO:
20082-1
SCALE:
3/32" = 1'-0"
SHEET NO:

A-1.2

PROJECT NAME:
LINCOLN COUNTY FAIRGROUNDS
NORTH PLATTE, NEBRASKA
ENLARGED ARENA PLAN



DESIGN/BUILD — GENERAL CONTRACTORS
GRAND ISLAND, NE (308) 389-7222
KEARNEY, NE (308) 238-2755
http://www.chiefconstruction.us

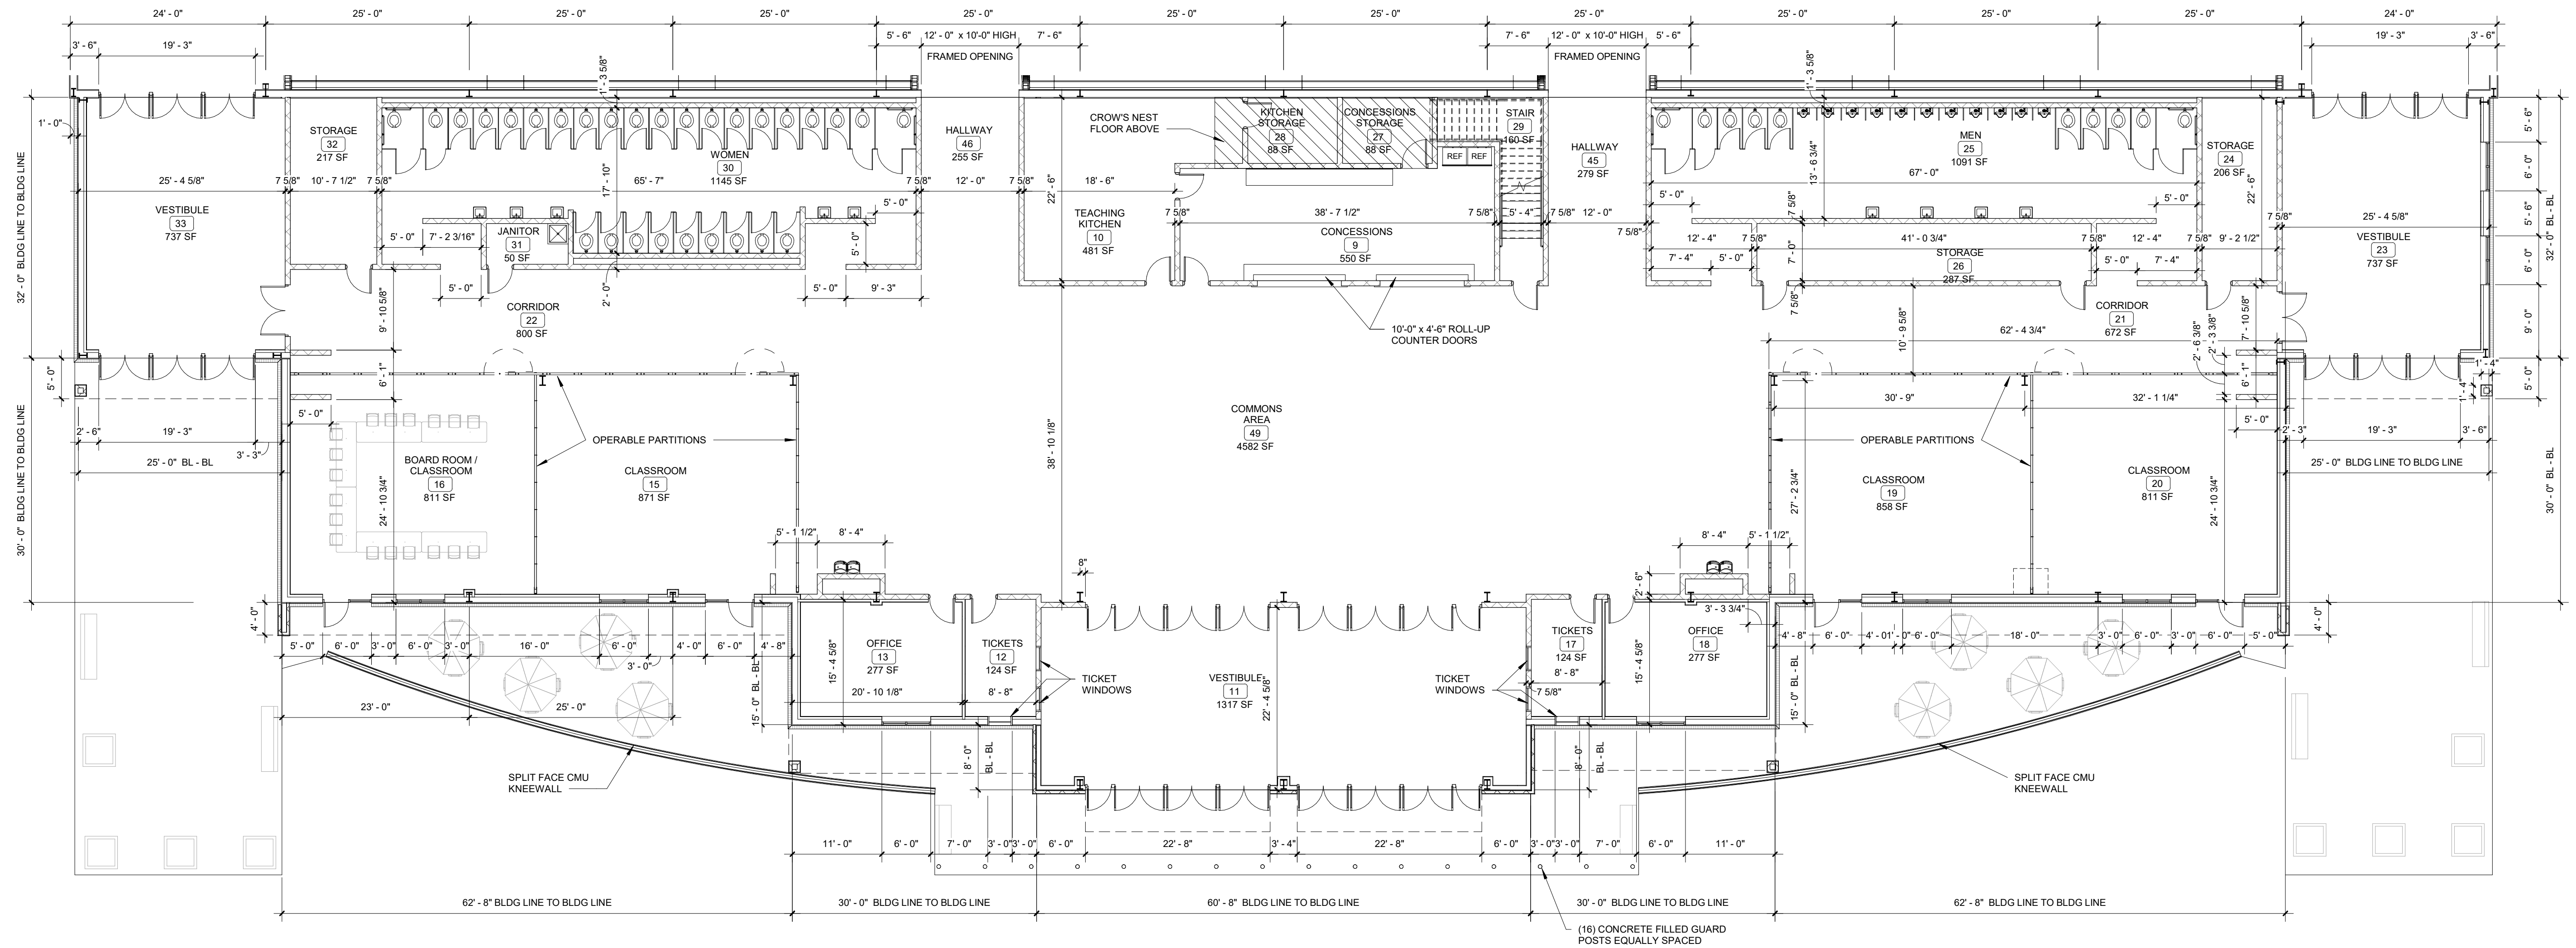

1
ENLARGED CONCOURSE
AREA PLAN
3/32" = 1'-0"




No.	Description	Date
-----	-------------	------


CONFIDENTIAL
These plans are the property of
CHIEF CONSTRUCTION.
They are not to be reproduced
or distributed in any manner
without the written consent of
CHIEF CONSTRUCTION.




FRONT ELEVATION
3/32" = 1'-0"

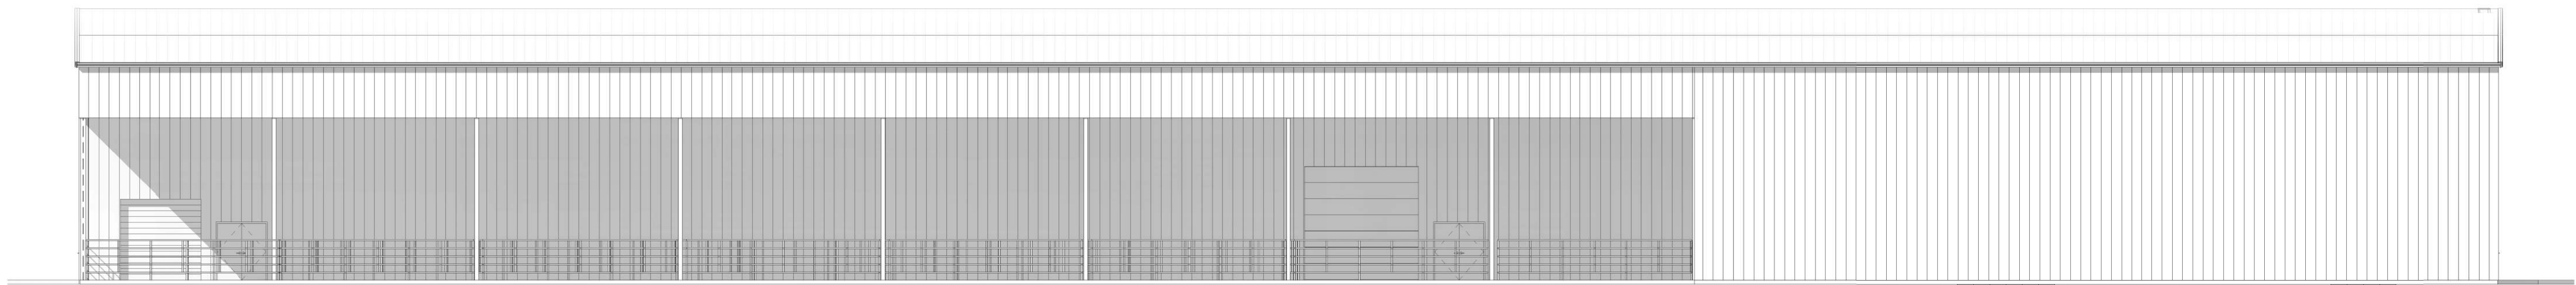


REAR ELEVATION
3/32" = 1'-0"

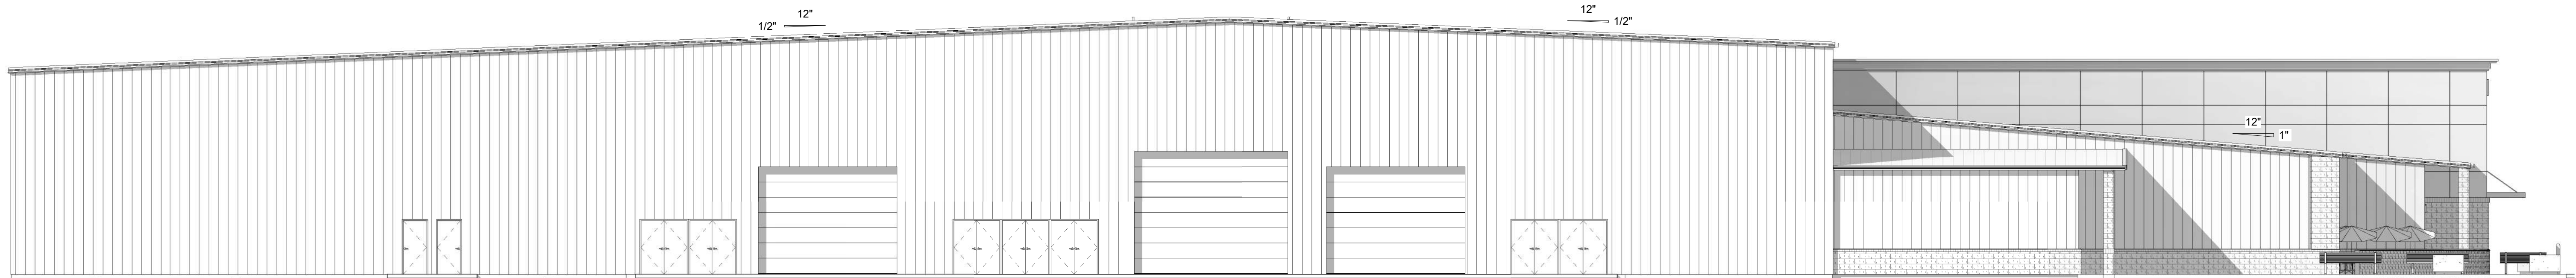

SIDE ELEVATION1
3/32" = 1'-0"

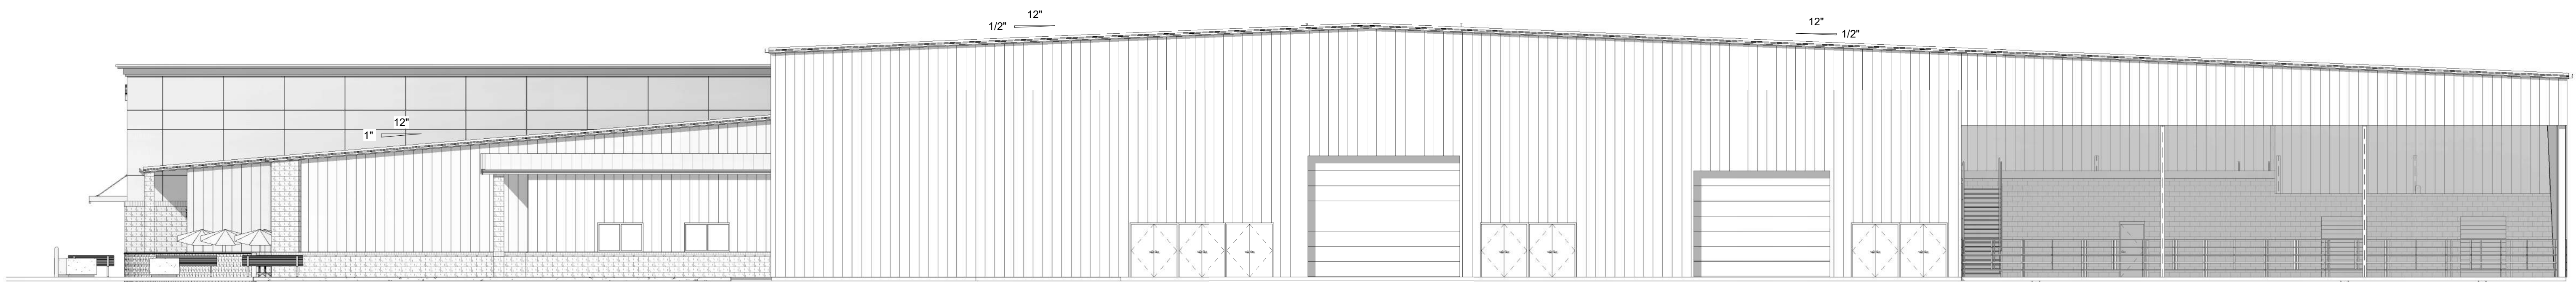

SIDE ELEVATION2
3/32" = 1'-0"

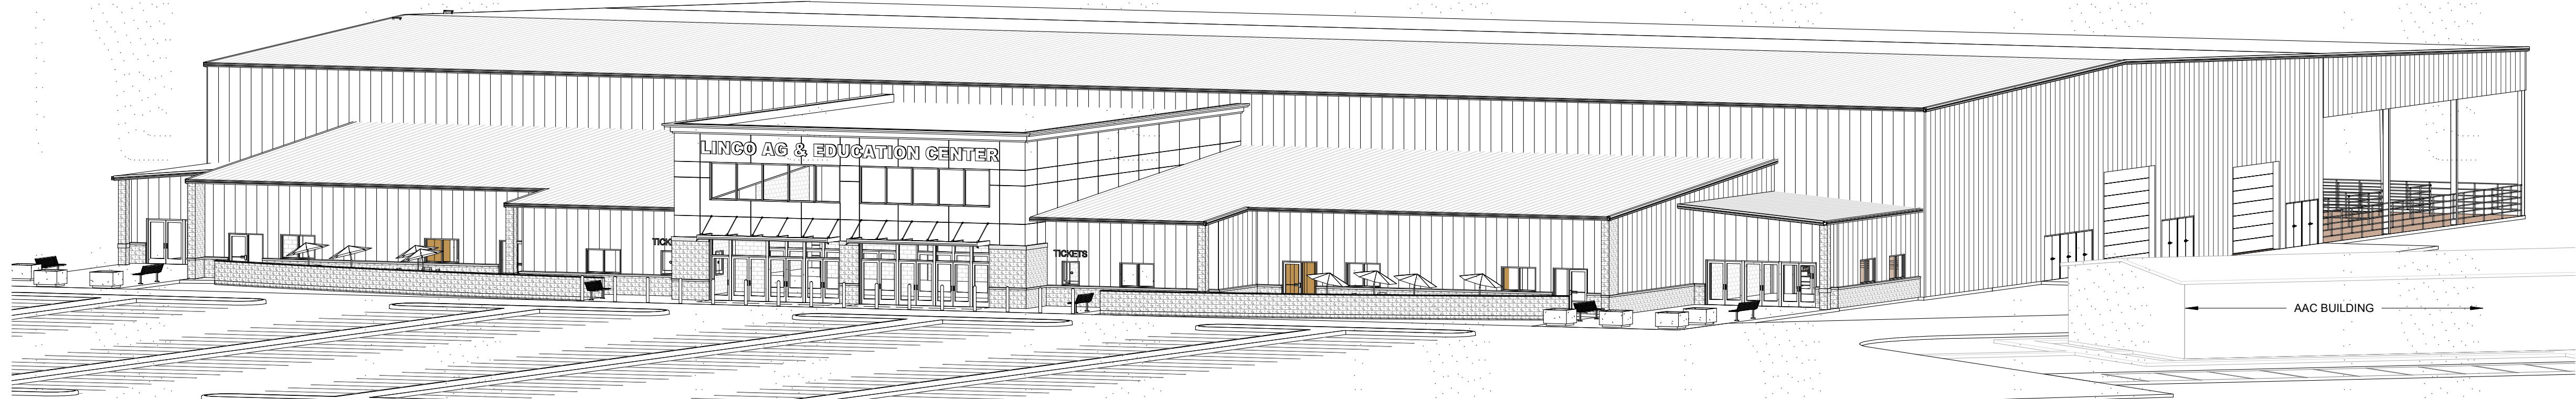

PERSPECTIVE VIEW

No.	Description	Date
-----	-------------	------

CONFIDENTIAL

These plans are the property of
CHIEF CONSTRUCTION.
They are not to be reproduced
or distributed in any manner
without the written consent of
CHIEF CONSTRUCTION.

DRAWN BY:
RAS

DATE:
9-10-2021

PROJECT NO:
20082-1

SCALE:
3/32" = 1'-0"


SHEET NO:

DESIGN/BUILD — GENERAL CONTRACTORS
GRAND ISLAND, NE (308) 389-7222
KEARNEY, NE (308) 238-2755
http://www.chiefconstruction.us



PROJECT NAME
LINCOLN COUNTY FAIRGROUNDS
NORTH PLATTE, NEBRASKA
EXTERIOR ELEVATIONS

A-2.0

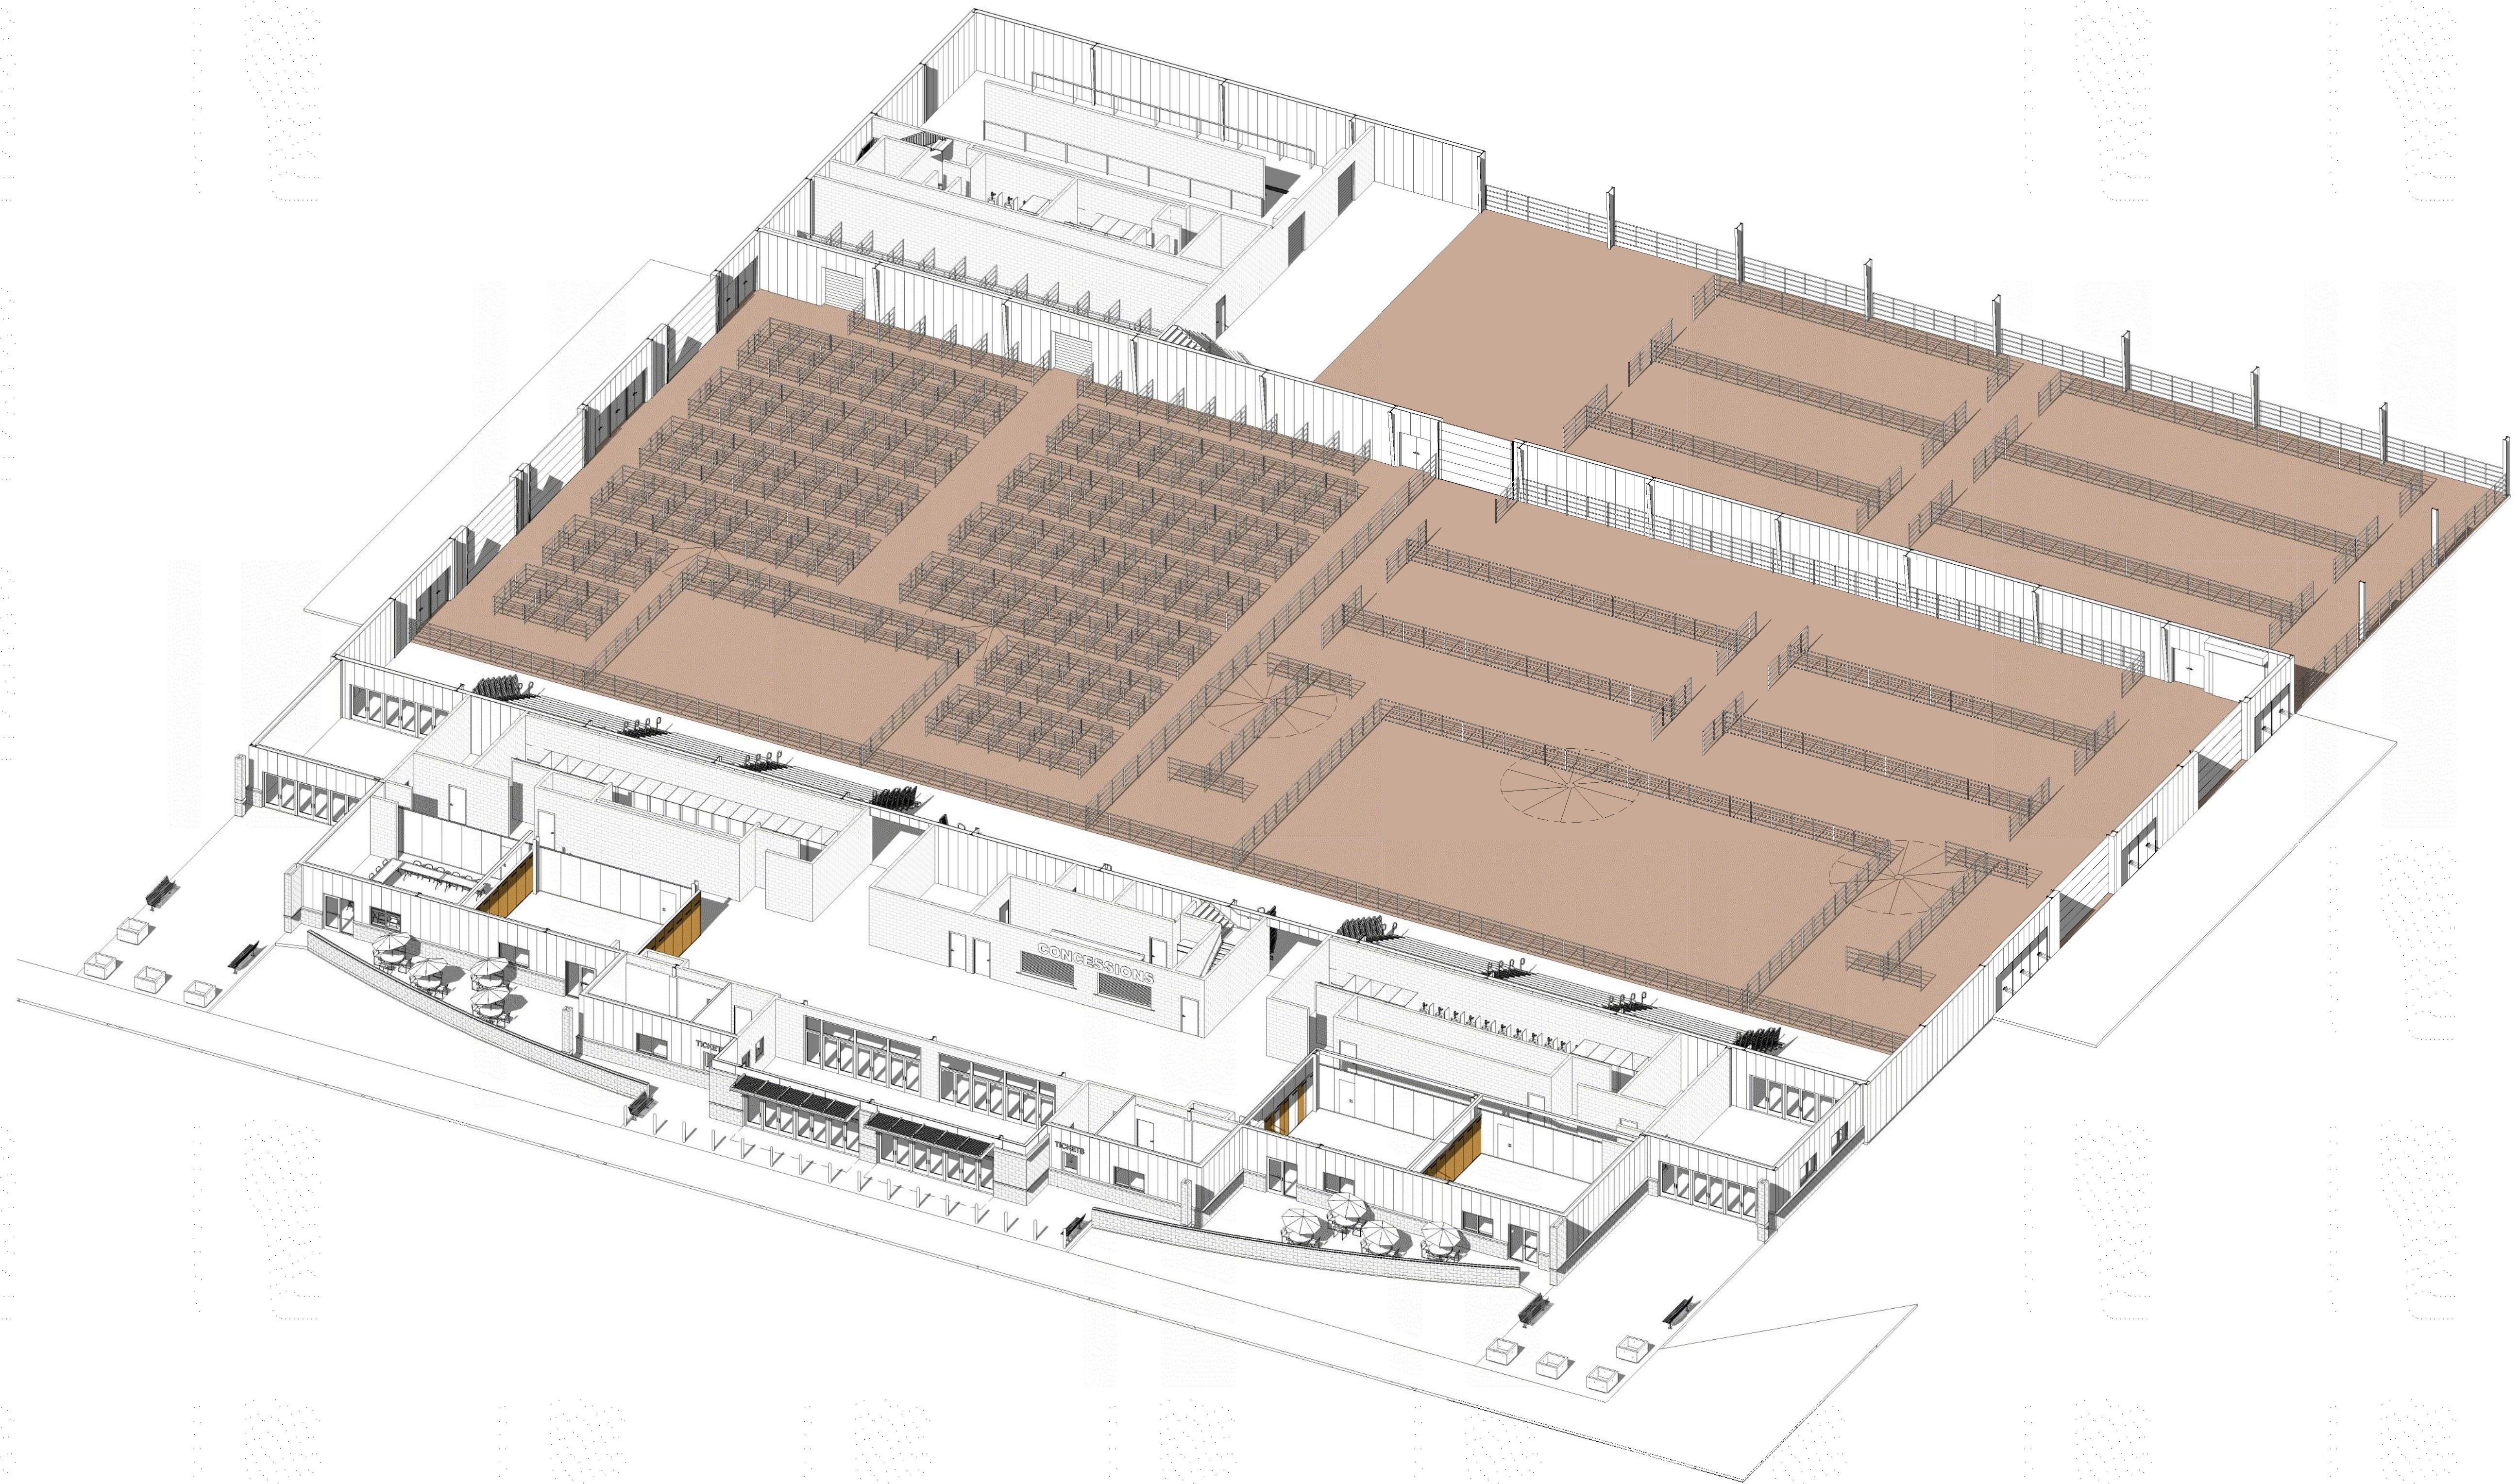

OVERHEAD CUTAWAY VIEW

No.	Description	Date
-----	-------------	------

CONFIDENTIAL
These plans are the property of
CHIEF CONSTRUCTION.
They are not to be reproduced
or distributed in any manner
without the written consent of
CHIEF CONSTRUCTION.


DESIGN/BUILD — GENERAL CONTRACTORS
GRAND ISLAND, NE (308) 389-7222
KEARNEY, NE (308) 238-2755
<http://www.chiefconstruction.us>



PROJECT NAME
LINCOLN COUNTY FAIRGROUNDS
NORTH PLATTE, NEBRASKA
OVERHEAD CUTAWAY VIEW

DRAWN BY:
RAS
DATE:
9-10-2021
PROJECT NO:
20082-1
SCALE:
SHEET NO:

A-6.1

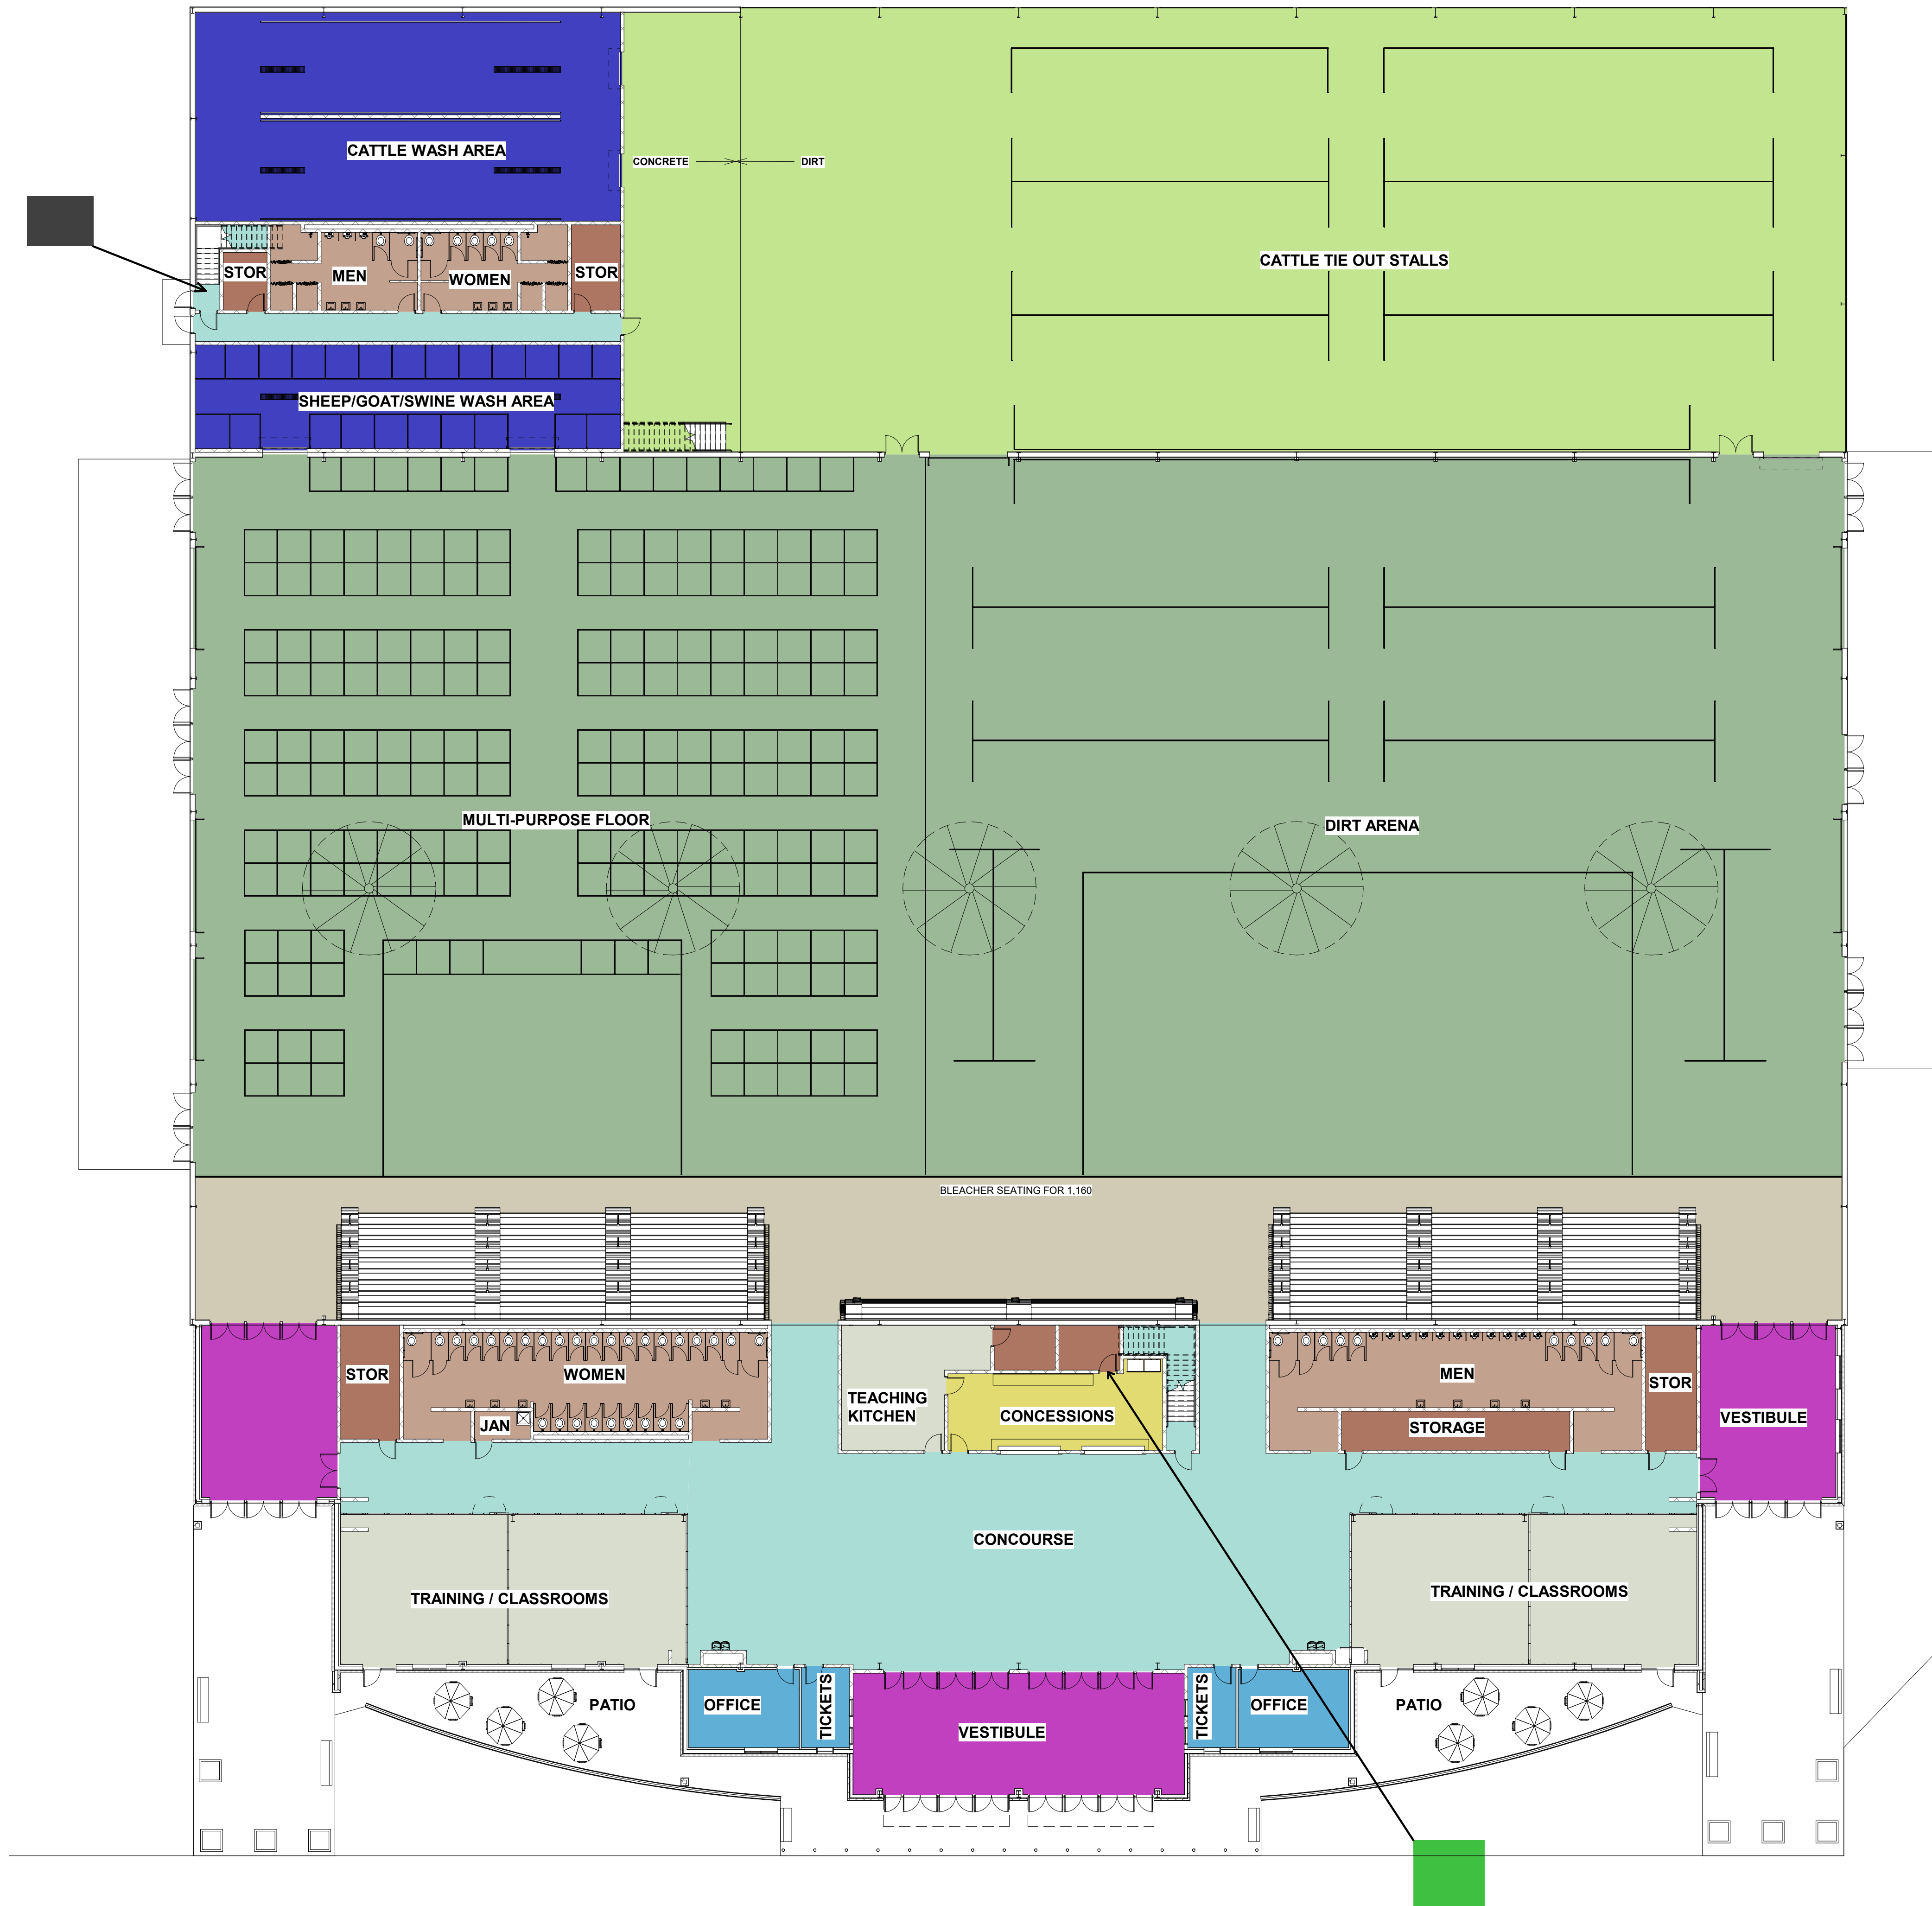

Area Legend

- ARENA
- CIRCULATION
- CLASSROOM
- COMMONS
- CONCESSIONS
- CROWS NEST (ABOVE)
- MEETING ROOM (ABOVE)
- OFFICE
- SEATING
- STORAGE
- SUPPORT
- TIE OUT AREA
- VESTIBULE
- WASH AREA

AREA PLAN
1/16" = 1'-0"



No.	Description	Date
-----	-------------	------

CONFIDENTIAL
These plans are the property of
CHIEF CONSTRUCTION.
They are not to be reproduced
or distributed in any manner
without the written consent of
CHIEF CONSTRUCTION.

DESIGN/BUILD — GENERAL CONTRACTORS
GRAND ISLAND, NE (308) 389-7222
KEARNEY, NE (308) 238-2755
<http://www.chiefconstruction.us>

CHIEF
CONSTRUCTION

PROJECT NAME
LINCOLN COUNTY FAIRGROUNDS
NORTH PLATTE, NEBRASKA
AREA PLAN

DRAWN BY:
RAS
DATE:
9-10-2021
PROJECT NO:
20082-1
SCALE:
1/16" = 1'-0"
SHEET NO:

P-1.0